

IMPERIAL PAD

SUGAR LAND, TEXAS 77498



AM-CRE

NIMA GHEDAMI | P: 323.481.3484 | E: nima@am-cre.com

ADAM MANESH | P: 832.493.8696 | E: adam@am-cre.com

WWW.AM-CRE.COM

The information contained herein has been obtained from sources believed reliable; however, no guarantees, warranties, or representations are made as to the completeness or accuracy thereof. The presentation of this property is submitted subject to errors, omissions, change in design, change of price prior to sale or lease, or withdrawal without notice.

PROPERTY HIGHLIGHTS

LOCATION SEQ of Hwy 6 & Imperial Blvd
Sugar Land, Texas 77498

AVAILABLE 1.5 acres

PROPERTY HIGHLIGHTS

- ▶ Frontage on Highway 66
- ▶ Across from Sugar Land Regional Airport
- ▶ Easy access to Hwy 6, US-90 & US59/I-69
- ▶ Great area demos, density, income levels and traffic counts

RATES Call for Pricing

TRAFFIC COUNTS (TXDOT 2022)

55,841 VPD
Highway 6

52,066 VPD
Hwy 90 Alt



SUGAR LAND DEMOGRAPHICS

2023 TOTAL POPULATION

1 MILE	3 MILES	5 MILES
2,504	78,216	280,773

DAYTIME POPULATION


1 MILE	3 MILES	5 MILES
1,500	92,595	250,385

AVERAGE HH INCOME


1 MILE	3 MILES	5 MILES
\$184,715	\$135,659	\$118,878



MARKET AERIAL

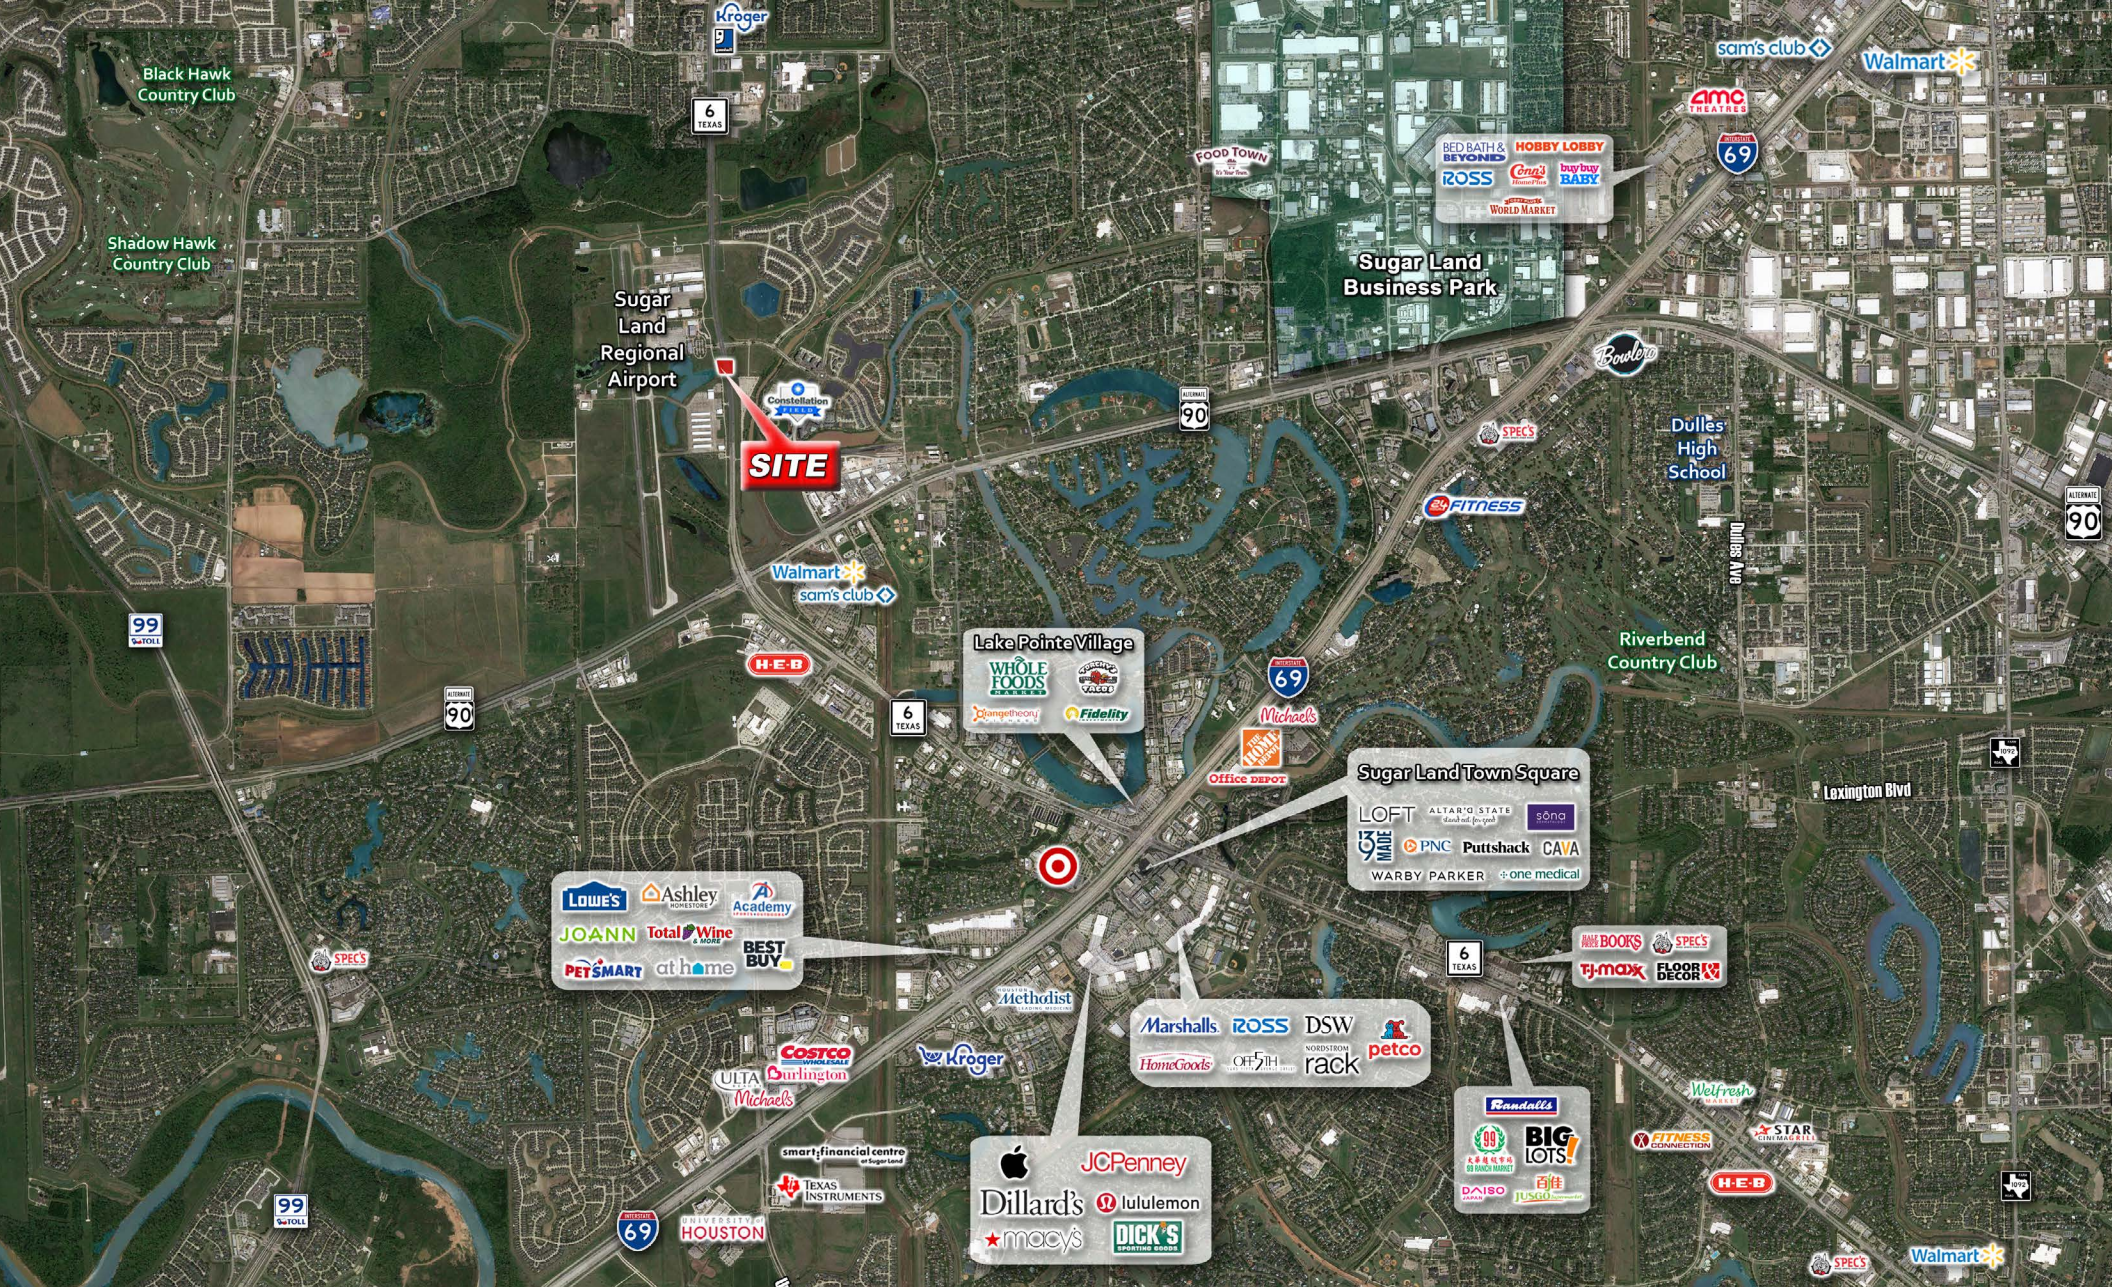

INTERSECTION AERIAL

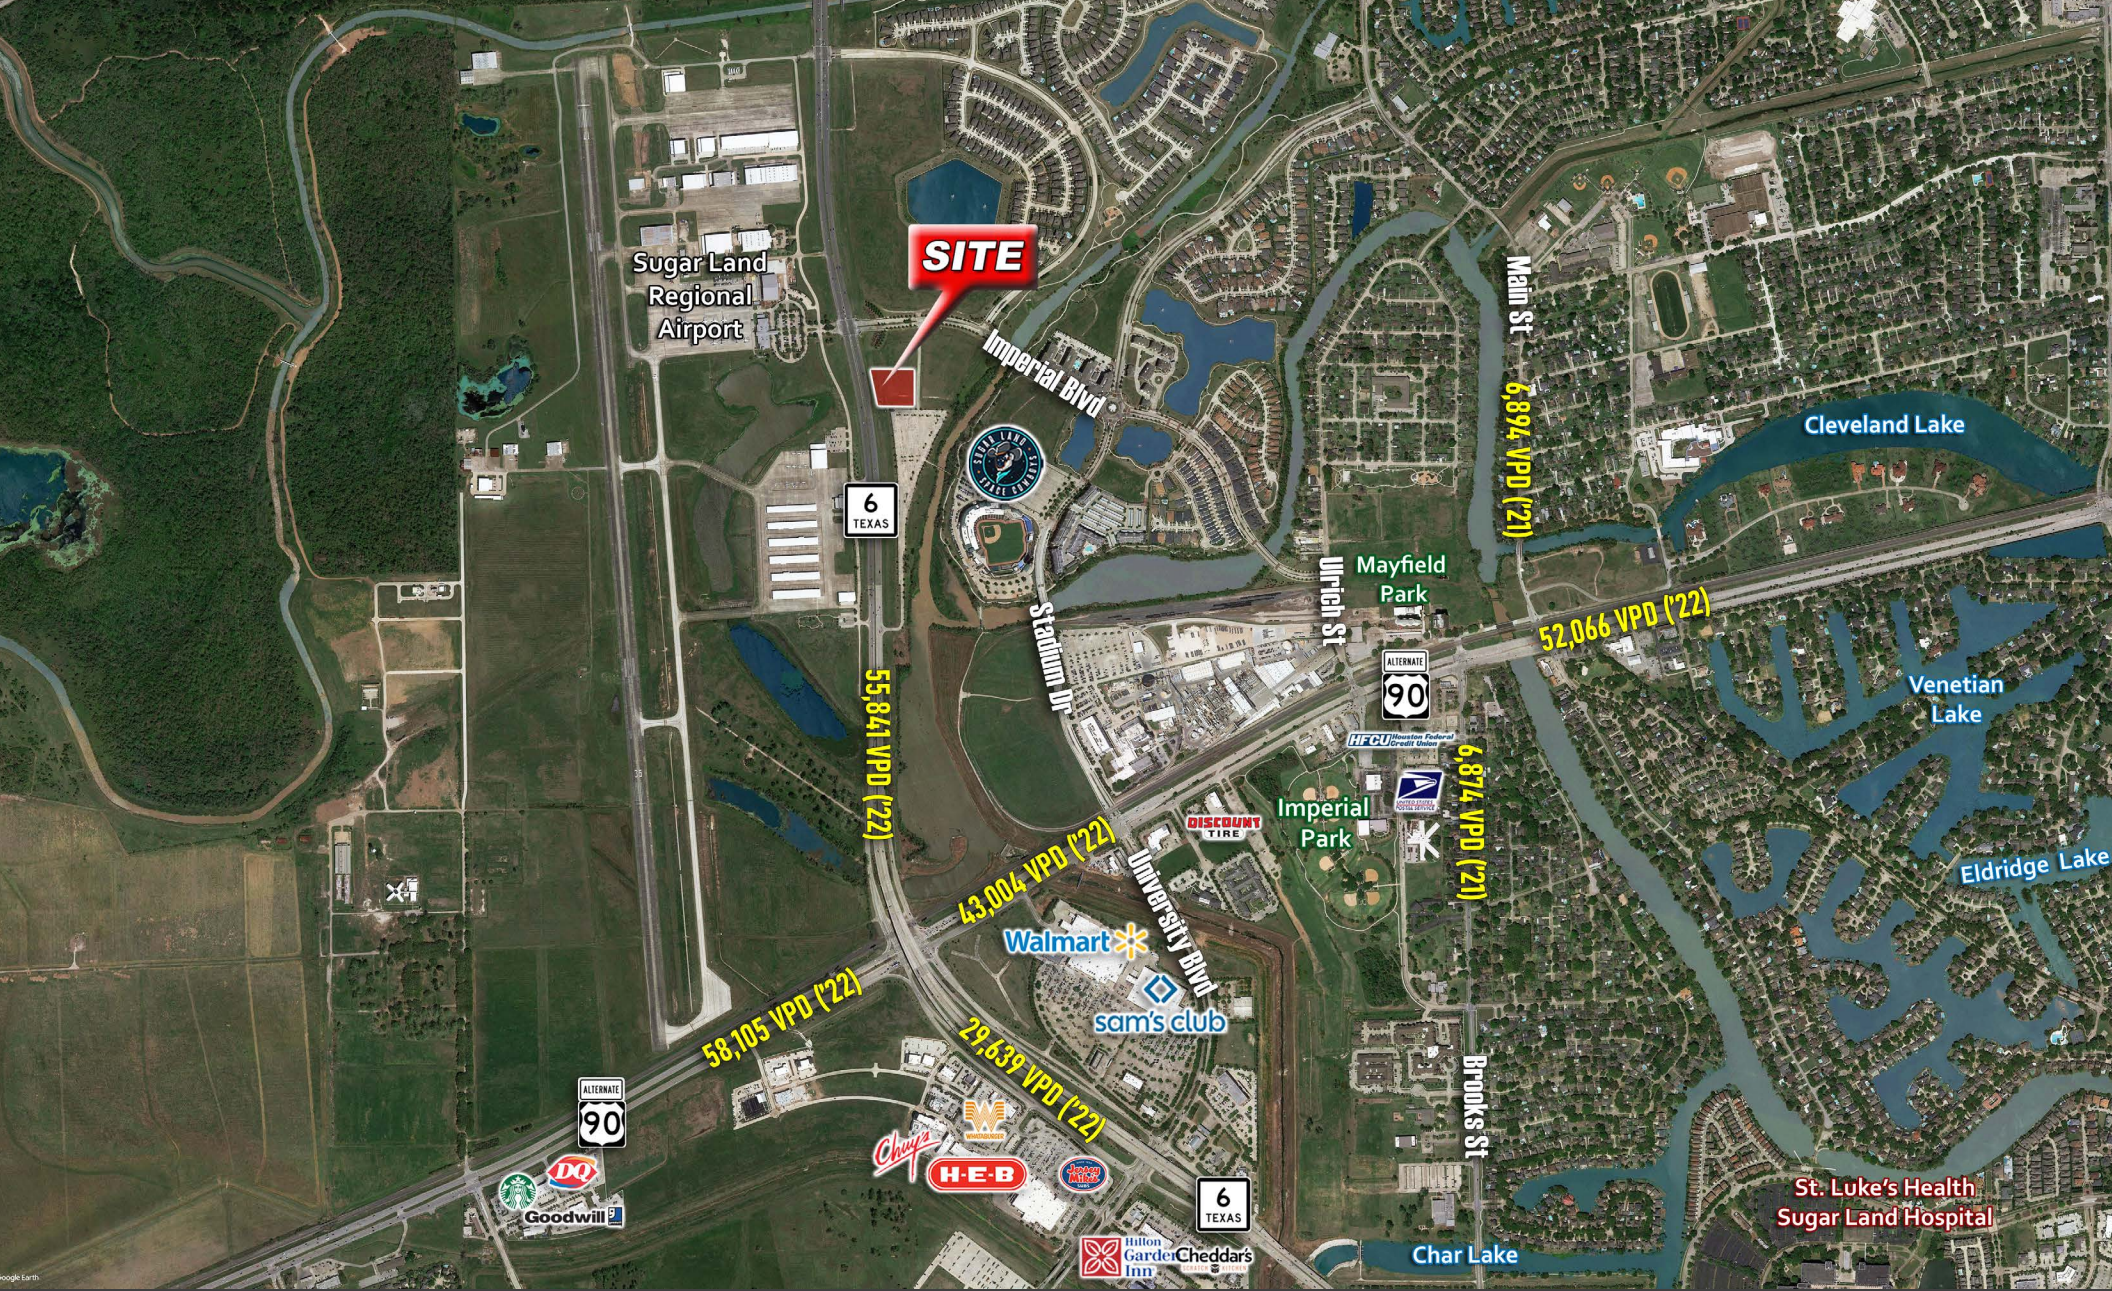

RESERVE "B"
IMPERIAL HS-2 COMMERCIAL TRACT
PLAT NO.20160185 F.B.C.P.R.

L=117.22
D=01°08'18"
R=5899.58
CB=N13°43'03"W
CD=117.22

STATE HIGHWAY 6
(WIDTH VARIES)
VOL.1821, PG.246
& VOL.409, PG.246
F.B.C.D.R.


L-248.56
D-02°24'50"
R=5899.58
CB=N11°56'29"W
CD=248.54



SCALE 1" = 30'



1.5 Acres AVAILABLE

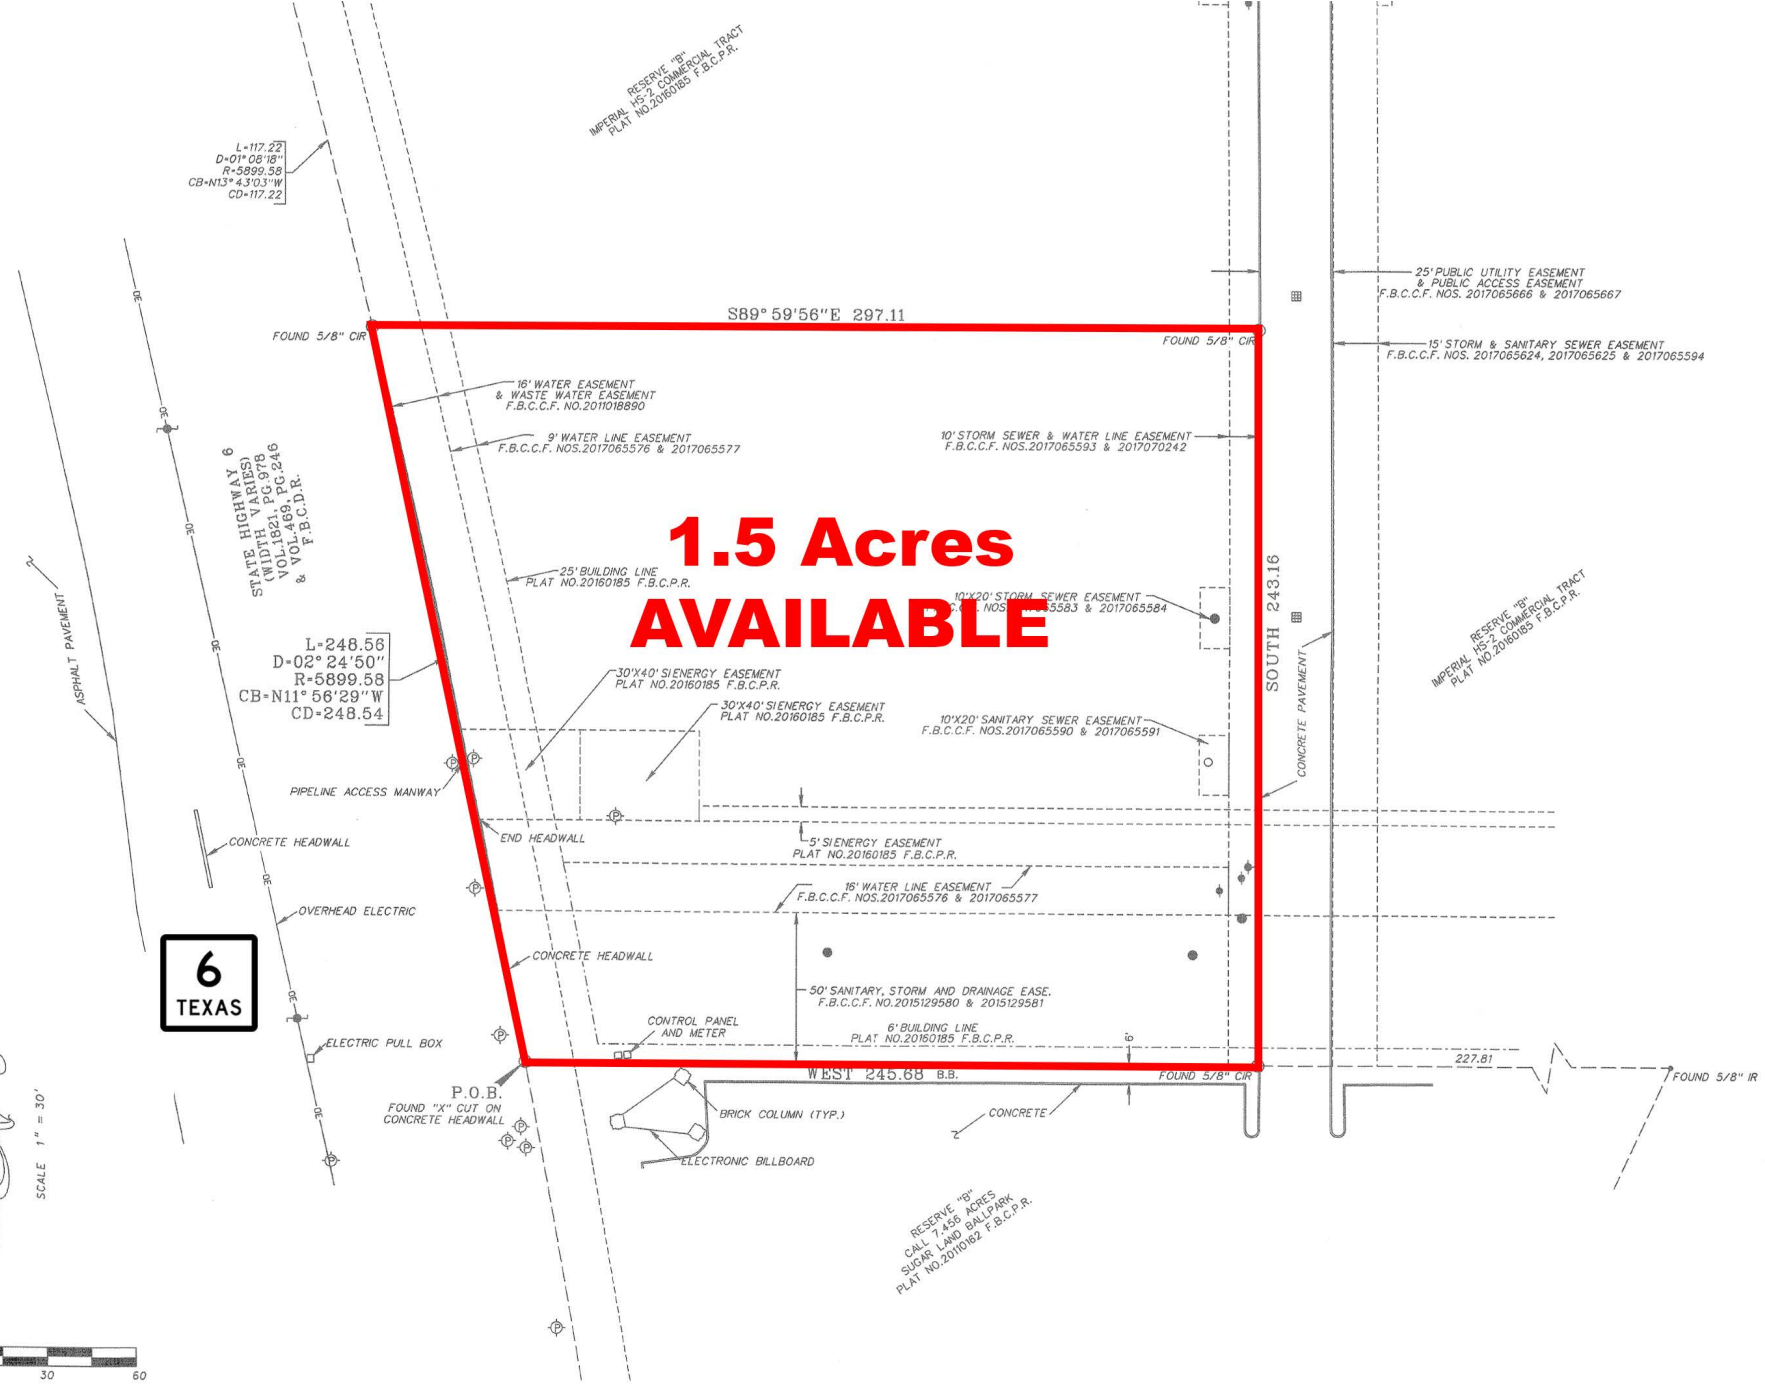



Information About Brokerage Services

Texas law requires all real estate license holders to give the following information about brokerage services to prospective buyers, tenants, sellers and landlords.

TYPES OF REAL ESTATE LICENSE HOLDERS:

- A **BROKER** is responsible for all brokerage activities, including acts performed by sales agents sponsored by the broker. A
- **SALES AGENT** must be sponsored by a broker and works with clients on behalf of the broker.

A BROKER'S MINIMUM DUTIES REQUIRED BY LAW (A client is the person or party that the broker represents):

- Put the interests of the client above all others, including the broker's own interests;
- Inform the client of any material information about the property or transaction received by the broker;
- Answer the client's questions and present any offer to or counter-offer from the client; and
- Treat all parties to a real estate transaction honestly and fairly.

A LICENSE HOLDER CAN REPRESENT A PARTY IN A REAL ESTATE TRANSACTION:

AS AGENT FOR OWNER (SELLER/LANDLORD): The broker becomes the property owner's agent through an agreement with the owner, usually in a written listing to sell or property management agreement. An owner's agent must perform the broker's minimum duties above and must inform the owner of any material information about the property or transaction known by the agent, including information disclosed to the agent or subagent by the buyer or buyer's agent.

AS AGENT FOR BUYER/TENANT: The broker becomes the buyer/tenant's agent by agreeing to represent the buyer, usually through a written representation agreement. A buyer's agent must perform the broker's minimum duties above and must inform the buyer of any material information about the property or transaction known by the agent, including information disclosed to the agent by the seller or seller's agent.

AS AGENT FOR BOTH - INTERMEDIARY: To act as an intermediary between the parties the broker must first obtain the written agreement of each party to the transaction. The written agreement must state who will pay the broker and, in conspicuous bold or underlined print, set forth the broker's obligations as an intermediary. A broker who acts as an intermediary:

- Must treat all parties to the transaction impartially and fairly;
- May, with the parties' written consent, appoint a different license holder associated with the broker to each party (owner and buyer) to communicate with, provide opinions and advice to, and carry out the instructions of each party to the transaction.
- Must not, unless specifically authorized in writing to do so by the party, disclose:
 - that the owner will accept a price less than the written asking price;
 - that the buyer/tenant will pay a price greater than the price submitted in a written offer; and
 - any confidential information or any other information that a party specifically instructs the broker in writing not to disclose, unless required to do so by law

AS SUBAGENT: A license holder acts as a subagent when aiding a buyer in a transaction without an agreement to represent the buyer. A subagent can assist the buyer but does not represent the buyer and must place the interests of the owner first.

TO AVOID DISPUTES, ALL AGREEMENTS BETWEEN YOU AND A BROKER SHOULD BE IN WRITING AND CLEARLY ESTABLISH:

- The broker's duties and responsibilities to you, and your obligations under the representation agreement.
- Who will pay the broker for services provided to you, when payment will be made and how the payment will be calculated.

LICENSE HOLDER CONTACT INFORMATION: This notice is being provided for information purposes. It does not create an obligation for you to use the broker's services.

Please acknowledge receipt of this notice below and retain a copy for your records.

Afshin Abbasmanesh (Adam Manesh)

Licensed Broker /Broker Firm Name or Primary Assumed Business Name

617956

License No.

adam@am-cre.com

Email

832.493.8696

Phone

Nima Ghedami

Designated Broker of Firm

795486

License No.

nima@am-cre.com

Email

323.481.3484

Phone

Licensed Supervisor of Sales Agent/ Associate

License No.

Email

Phone

Sales Agent/Associate's Name

License No.

Email

Phone

Buyer/Tenant/Seller/Landlord Initials

Date

Regulated by the
Texas Real Estate Commission

Information available at www.trec.texas.gov

IABS 1-0